


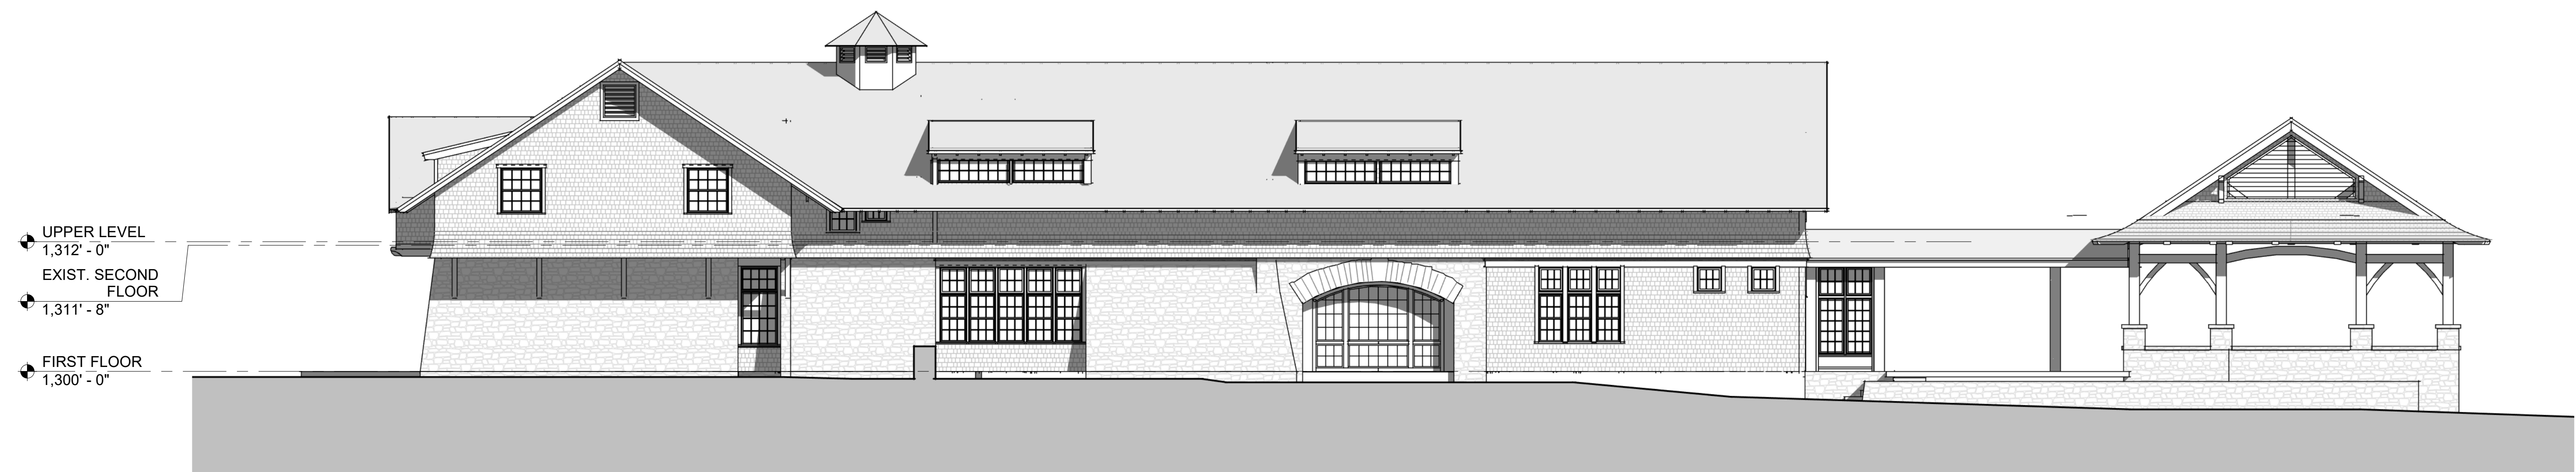

1 SOUTH ELEVATION.
Scale: 1/8" = 1'-0"



2 NORTH ELEVATION.
Scale: 1/8" = 1'-0"



SAMYN - D'ELIA
ARCHITECTS

The Rocks

Bethlehem, New Hampshire

November 5 2020